


CROWN STREET

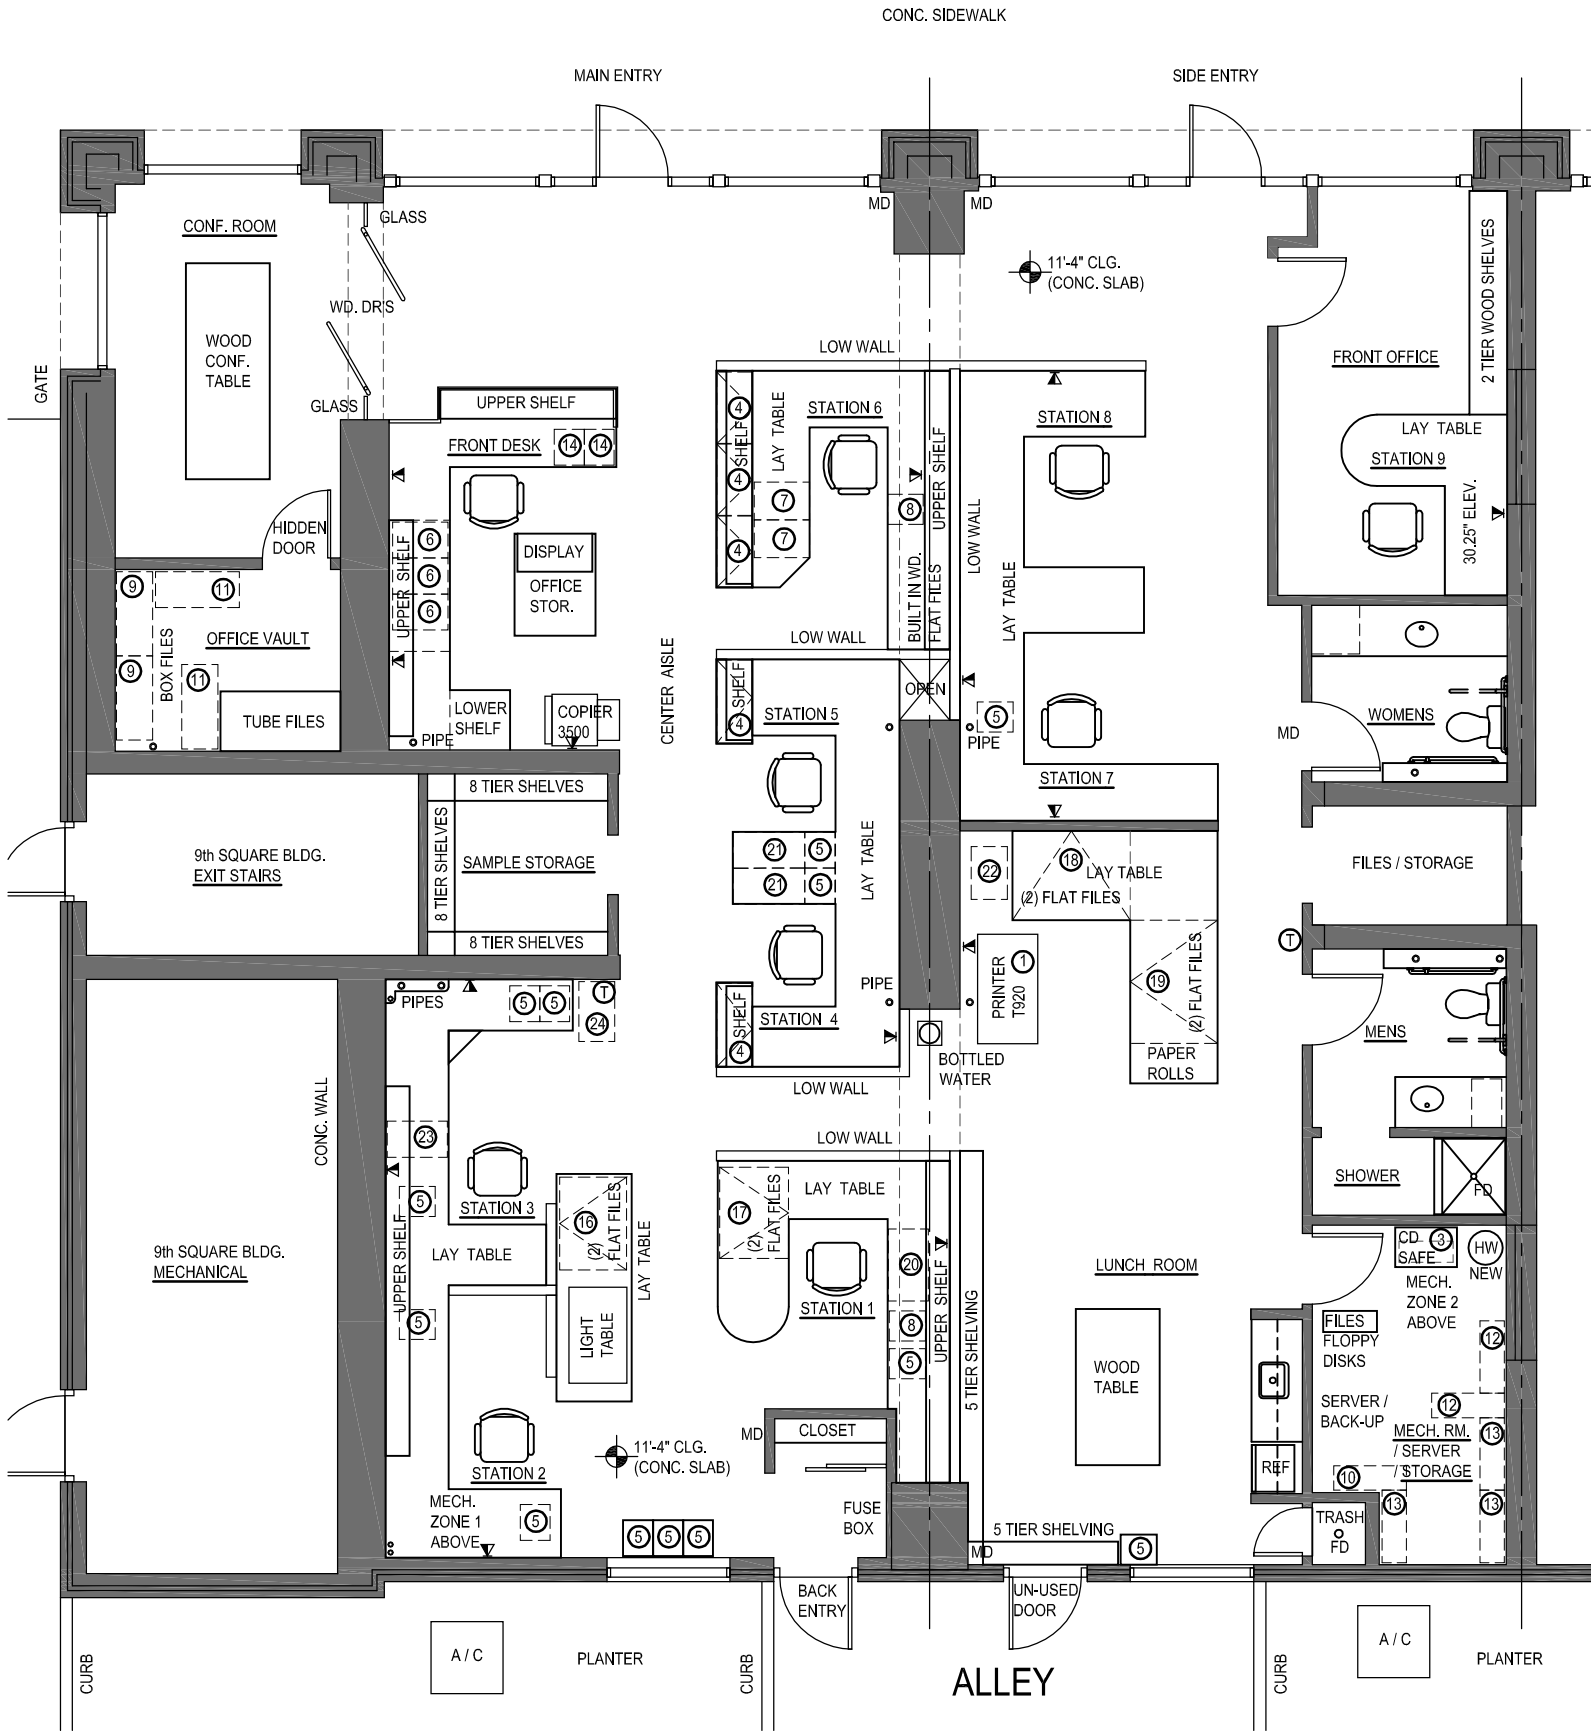

Architect:
 Buchanan Architects LLC
 90 Crown Street
 New Haven, CT 06510
 (203) 787-4896

Existing Office Layout - 2,830 SF. +/-

90 Crown Street, New Haven CT

Date: 6 / 17 / 19
 Scale: 1/8" = 1'-0"
 Project No.: 201500
 Drawn By: GEB / STW